


LEGEND

	692	EXISTING MAJOR CONTOUR
	695	EXISTING MINOR CONTOUR
		GRAVEL ROAD
		PROPERTY LINE
	692	PROPOSED MINOR CONTOUR
	695	PROPOSED MAJOR CONTOUR
		SWALE LINE
		RIDGE LINE
	694.5	NEW SPOT ELEVATION
		STORM PIPE
		RIP RAP
		HEADWALL
		OUTLET STRUCTURE
		YARD INLET

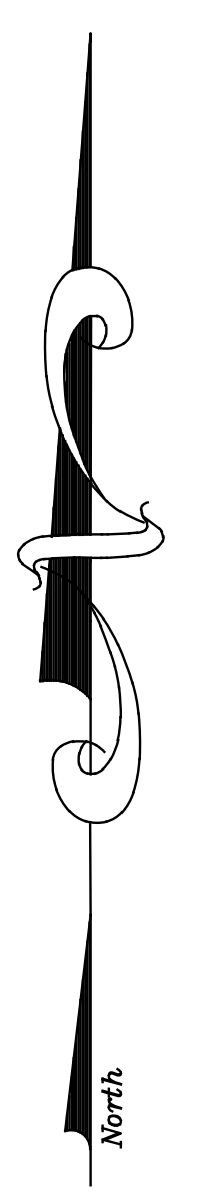

GRADING NOTES:

- CONTRACTOR SHALL VERIFY HORIZONTAL AND VERTICAL LOCATIONS OF ALL EXISTING STORM SEWER STRUCTURES, PIPES, AND ALL UTILITIES AND SHALL COORDINATE WITH THE APPROPRIATE UTILITY COMPANY PRIOR TO ADJUSTMENT OR RELOCATION OF EXISTING UTILITIES.
- CLEARING AND GRUBBING LIMITS SHALL INCLUDE ONLY AREAS DISTURBED BY GRADING OPERATIONS.
- GRADES SHALL BE CONSTRUCTED BASED ON THE CONTROL SPOT ELEVATIONS AND GRADE CONTROL LINES. CONTOURS ARE SHOWN FOR GRAPHICAL REPRESENTATION ONLY.
- ALL FILL SHALL BE PLACED IN ACCORDANCE WITH PROJECT SPECIFICATIONS. IN ADDITION, THE SUBGRADE SHALL BE ASSESSED BY OWNER'S REPRESENTATIVE PRIOR TO BEGINNING FILL PLACEMENT.
- ANY GRADED, UNPAVED, DISTURBED AREAS SHALL HAVE A MINIMUM OF 4 INCHES OF TOPSOIL WITH SEED, MULCH, FERTILIZER, AND WATER APPLIED UNTIL A HEALTHY STAND OF GRASS IS OBTAINED. THE CONTRACTOR SHOULD ACKNOWLEDGE THAT WORK IS NOT CONSIDERED COMPLETE UNTIL A HEALTHY STAND OF GRASS IS OBTAINED.
- THE CONTRACTOR IS RESPONSIBLE FOR VERIFYING PLAN ALIGNMENT AND GRADE IN ALL SWALES AT COMPLETION OF CONSTRUCTION.
- ALL TIE SLOPES ARE 4 HORIZONTAL TO 1 VERTICAL UNLESS OTHERWISE NOTED.
- ALL SPOT ELEVATIONS SHOWN ARE TO THE FINISHED GRADE ELEVATION.

NOTE:  
CONTRACTOR SHALL CONTACT SAIN ASSOCIATES FOR CONSTRUCTION STAKING.  
CONTACT: ROGER JOINER, PLS, AT 205-263-2148

**CAUTION - NOTICE TO CONTRACTOR**

THE CONTRACTOR IS SPECIFICALLY CAUTIONED THAT THE LOCATION AND/OR ELEVATION OF EXISTING UTILITIES AS SHOWN ON THESE PLANS IS BASED ON RECORDS OF THE VARIOUS UTILITY COMPANIES AND, WHERE POSSIBLE, OBSERVATIONS NOTED IN THE FIELD. THE INFORMATION IS NOT TO BE RELIED ON AS BEING EXACT OR COMPLETE. THE CONTRACTOR MUST CALL THE APPROPRIATE UTILITY COMPANY AND TENNESSEE 811 AT LEAST 48 HOURS BEFORE ANY EXCAVATION TO REQUEST EXACT FIELD LOCATION OF UTILITIES. DISCREPANCIES BETWEEN THE UTILITIES SHOWN HEREIN AND THOSE ENCOUNTERED IN THE FIELD SHALL BE REPORTED TO THE OWNER AND ENGINEER PRIOR TO CONSTRUCTION. IT SHALL BE THE RESPONSIBILITY OF THE CONTRACTOR TO RELOCATE ALL EXISTING UTILITIES WHICH CONFLICT WITH THE PROPOSED IMPROVEMENTS SHOWN ON THESE PLANS.

NO.	REVISIONS DESCRIPTION	BY	CHKD	DATE

122 South 1st Street  
Pulaski, Tennessee 38478  
Phone: (931) 324-0300  
Website: www.sain.com

**SAIN**  
associates  
ENGINEERING BETTER PARTNERSHIPS

DRAWING NAME  
GRADING PLAN  
LOT 5 DAN SPEER INDUSTRIAL PARK  
PULASKI, TENNESSEE  
CITY OF PULASKI  
PULASKI, TENNESSEE

DRN. BY CJ	JOB NO. 19-0020
CKD. BY DH	SCALE 1"=60'
PROJ. MGR. EC	DATE 7-19-19

SHEET NO.  
**C1**